


Appendix B: 3 Project Areas



- 1. Wooden Pile Supports
- 2. Wooden Dead Heads
- 3. Cement Abutments

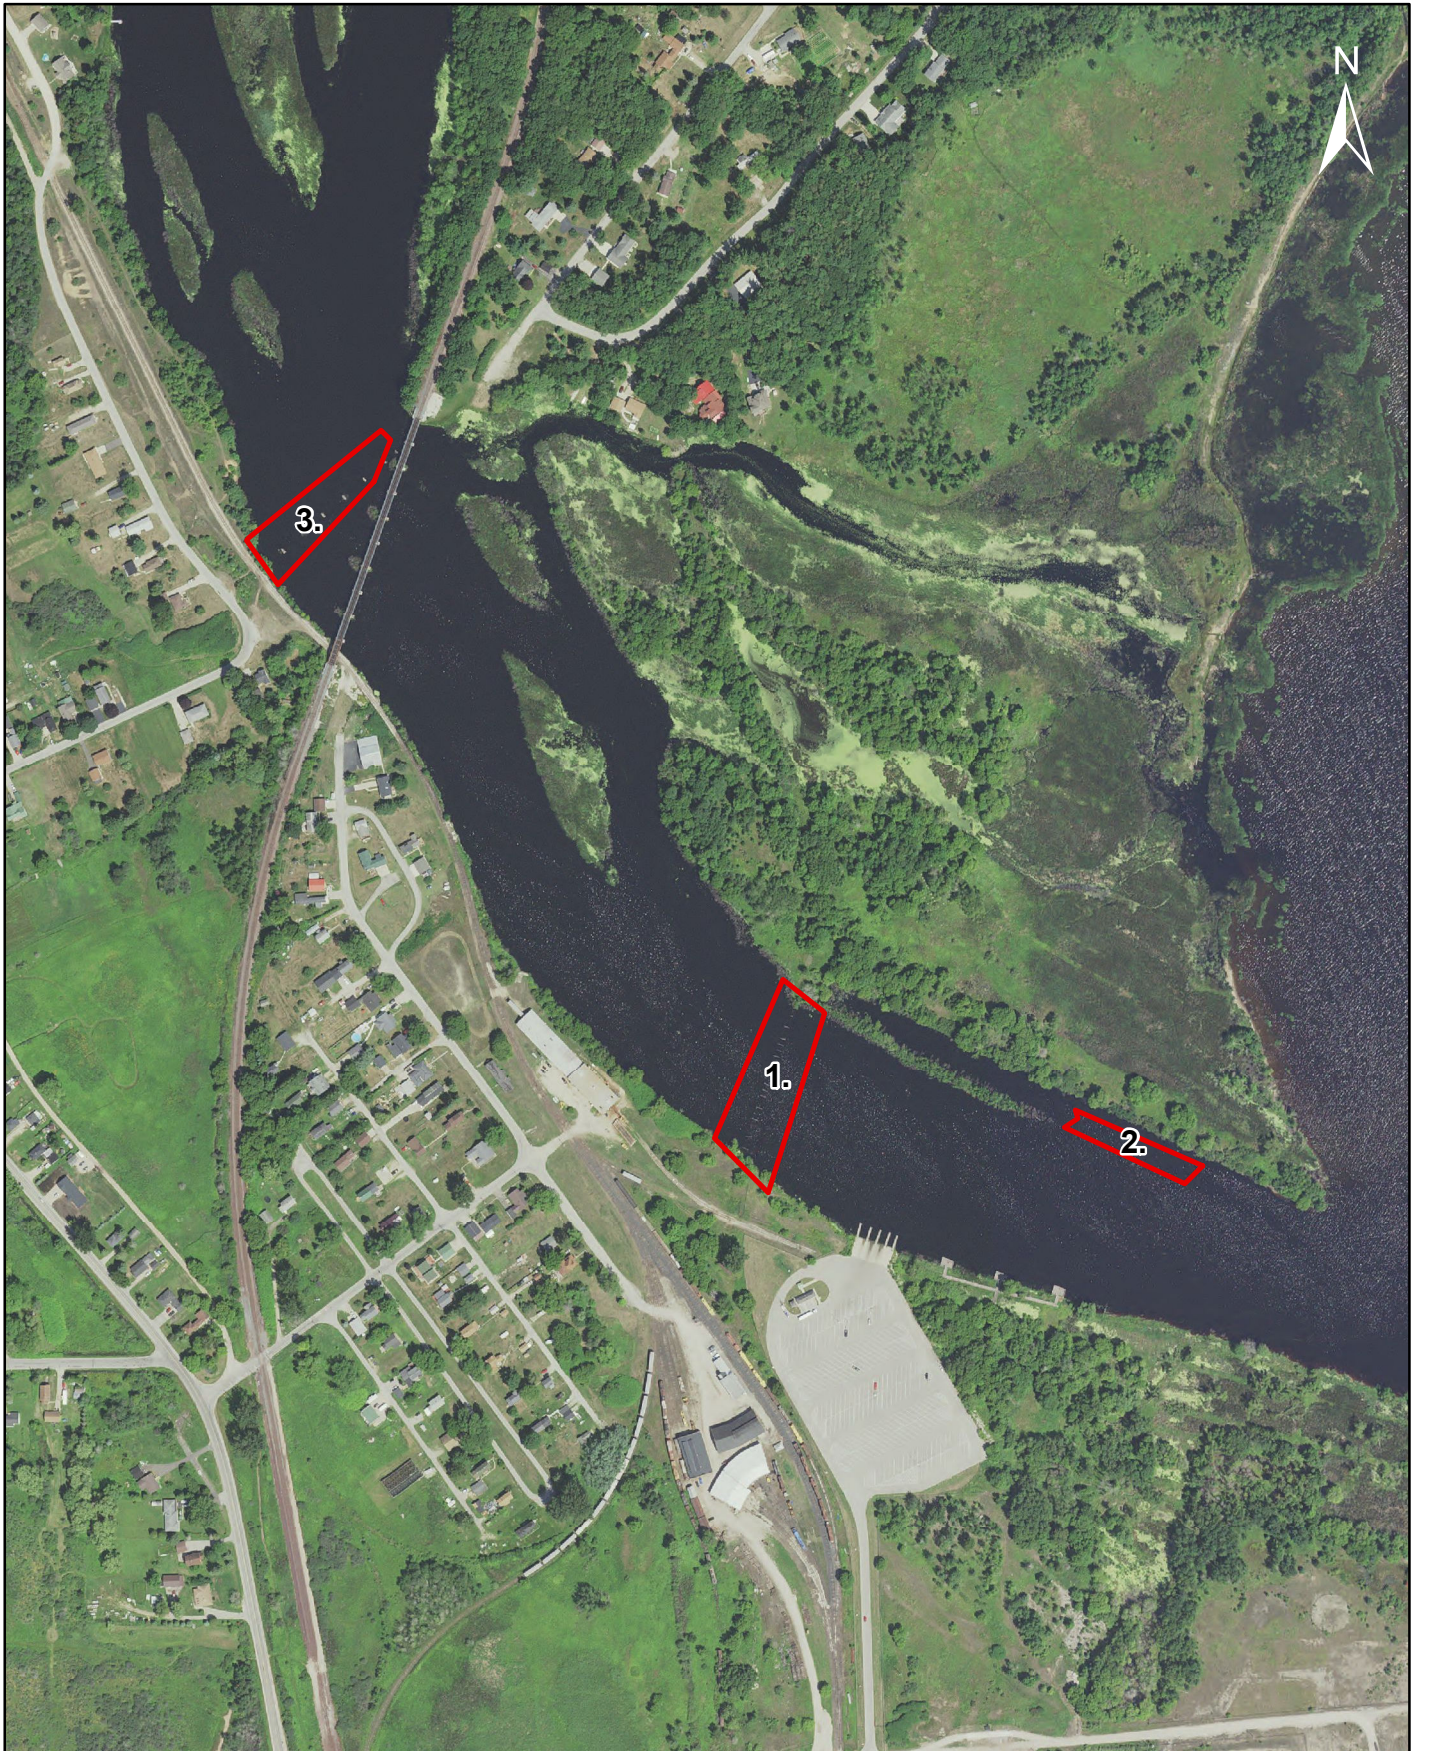